



Biblioteka Politechniki Krakowskiej



10000300871



9.57
71

x
564

Bulage zum Titel 23 des Landbaugesetzes Mathesius in London

England

III^a 22334/02.

NAVAL WORKS.

Paris

RETURN to an Order of the Honourable The House of Commons,
dated 22 July 1897;—for,

COPY "of PLANS of WORKS proposed to be carried out at *Dover, Gibraltar, and Hong Kong*, in accordance with the Naval Works Bill, 1897."

Admiralty,
22 July 1897. }

EVAN MACGREGOR,
Secretary.

(*Mr. Austen Chamberlain.*)

F. No. 21849



Ordered, by The House of Commons, to be Printed,
22 July 1897.

LONDON:
PRINTED FOR HER MAJESTY'S STATIONERY OFFICE,
BY EYRE AND SPOTTISWOODE,
PRINTERS TO THE QUEEN'S MOST EXCELLENT MAJESTY.

And to be purchased, either directly or through any Bookseller, from
EYRE AND SPOTTISWOODE, EAST HARDING STREET, FLEET STREET, E.C.,
and 32, ABINGDON STREET, WESTMINSTER, S.W.; or
JOHN MENZIES & Co., 12, HANOVER STREET, EDINBURGH, and
90, WEST NILE STREET, GLASGOW; or
HODGES, FIGGIS, & Co., LIMITED, 104, GRAFTON STREET, DUBLIN.

F. 57.
71.



monski, zeglarski
NAVAL WORKS.

PLANS of WORKS proposed to be carried out at

DOVER, GIBRALTAR, AND HONG KONG,

in accordance with the Naval Works Bill, 1897.





III 18237

NAVAL WORKS

DOVER GIBBARTAR AND HONG KONG

in accordance with the Naval Works Bill, 1917.

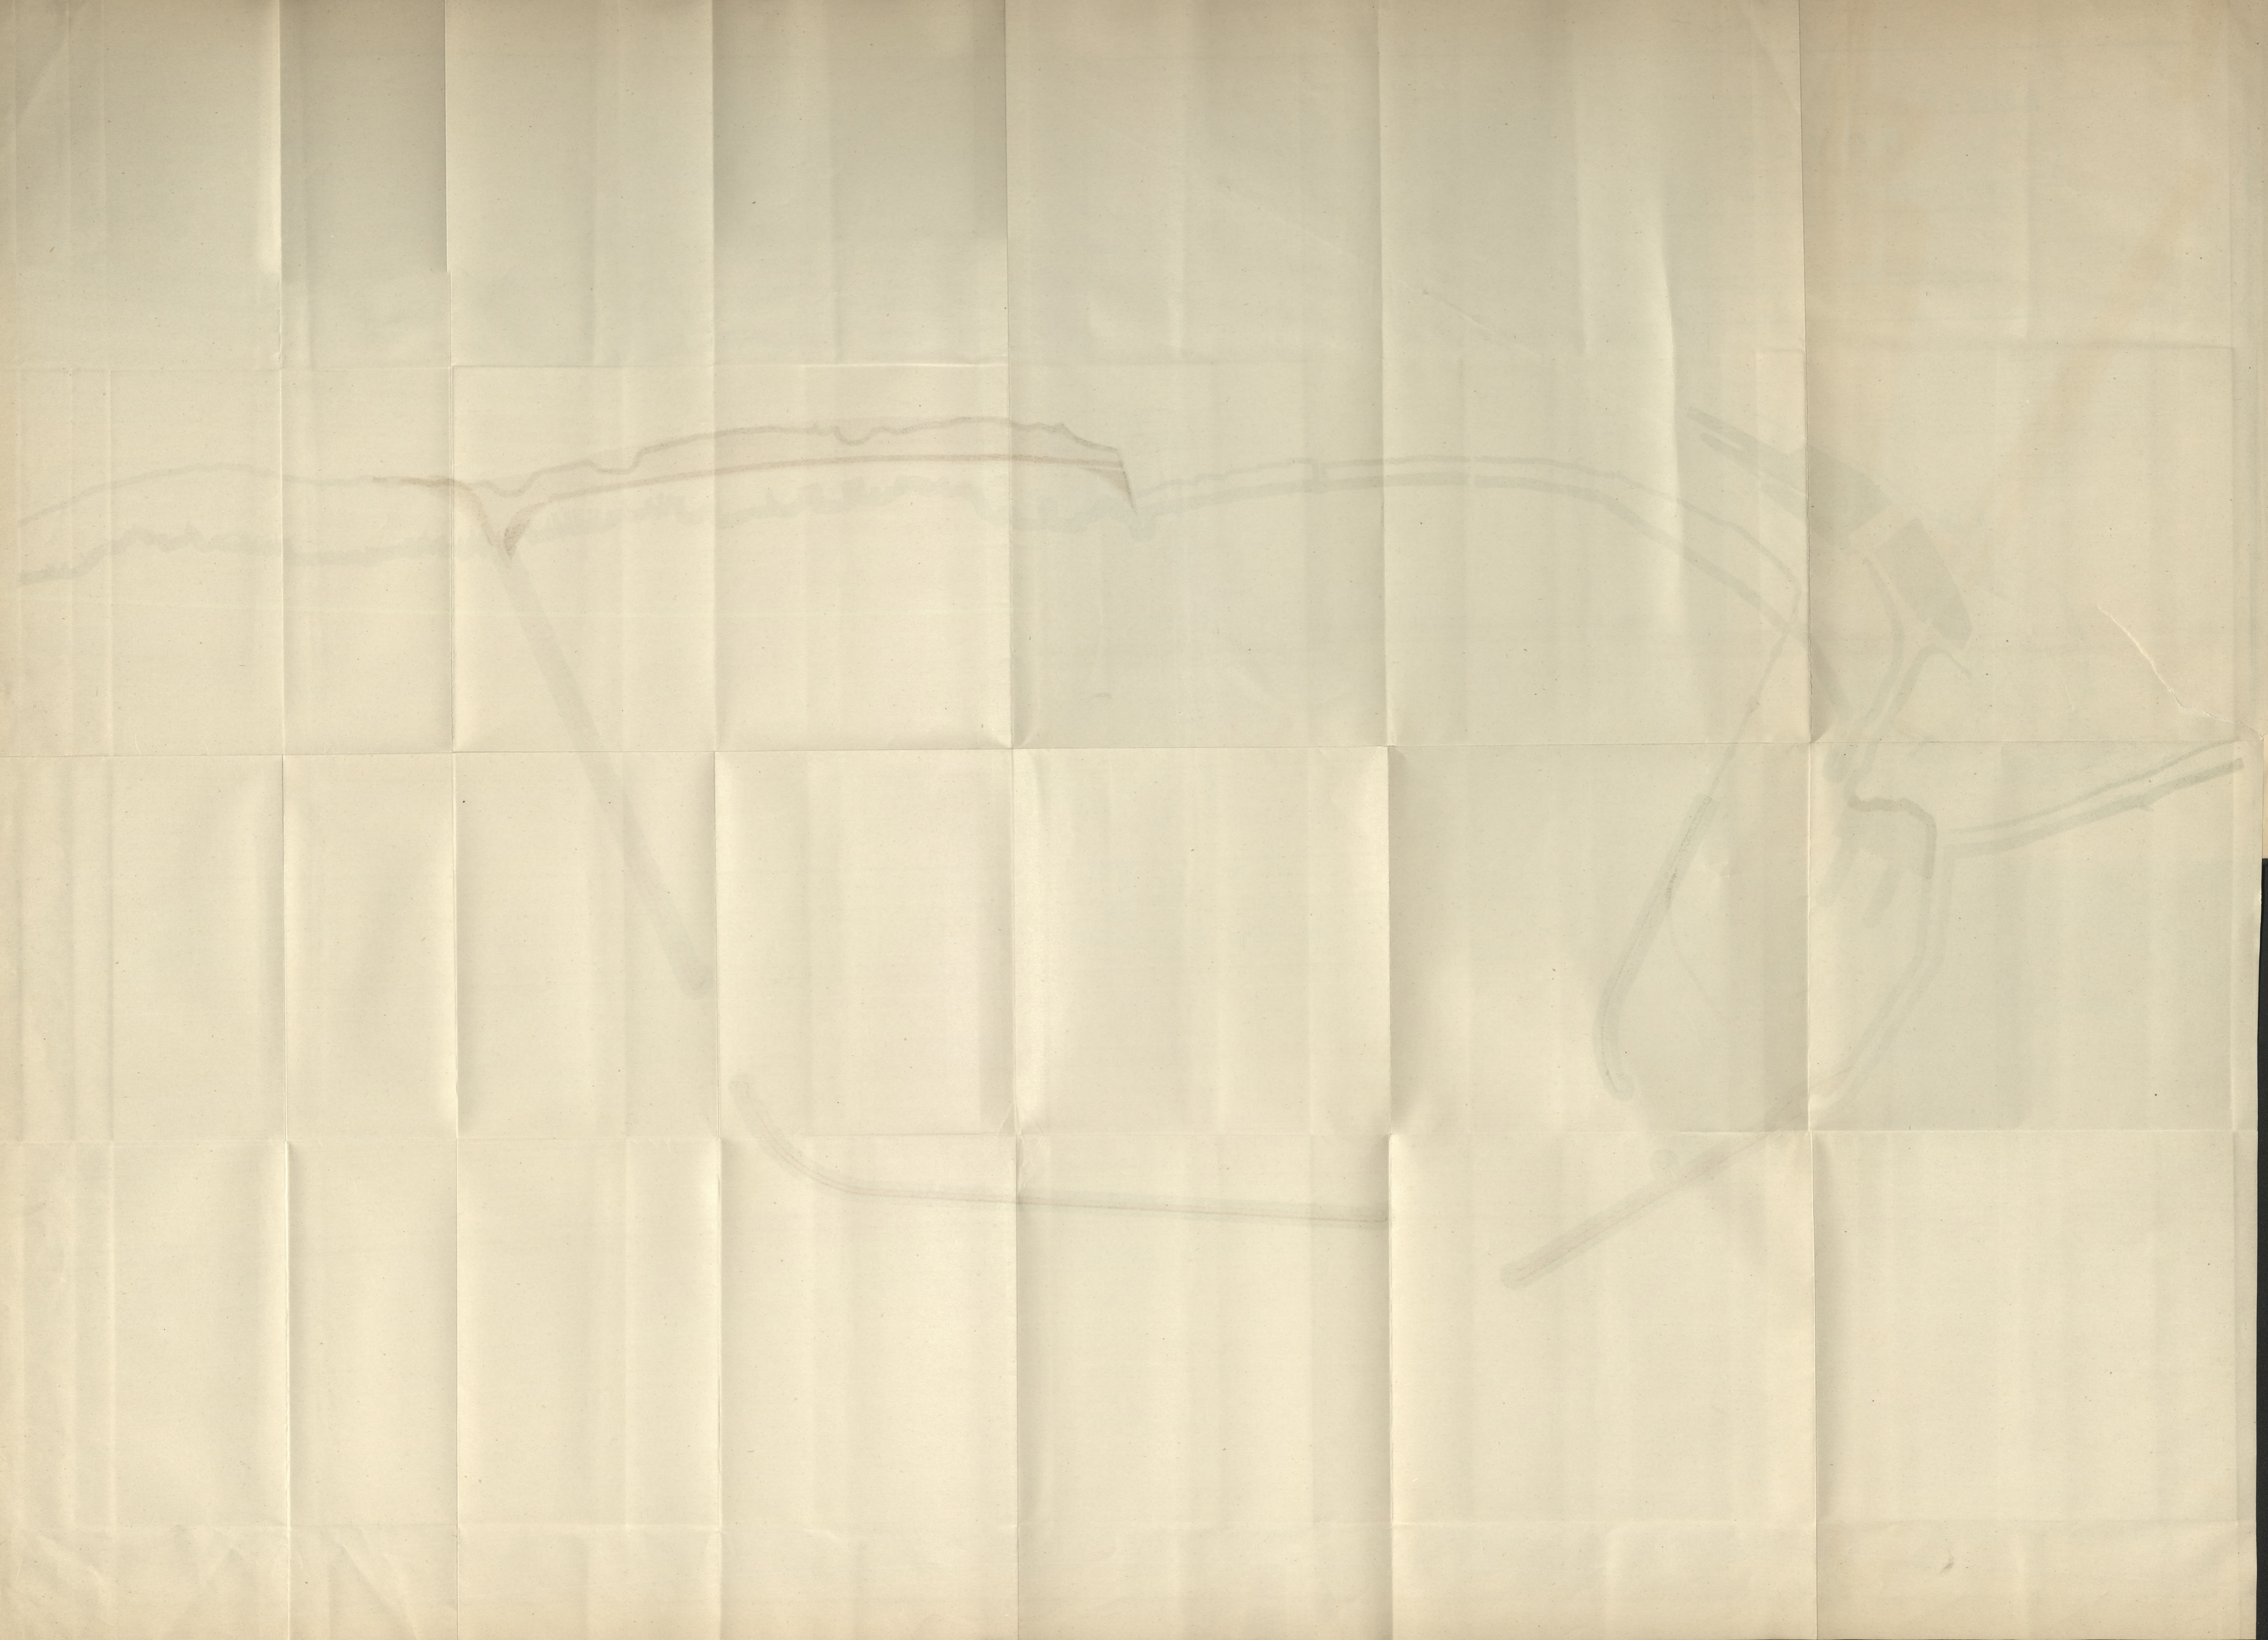

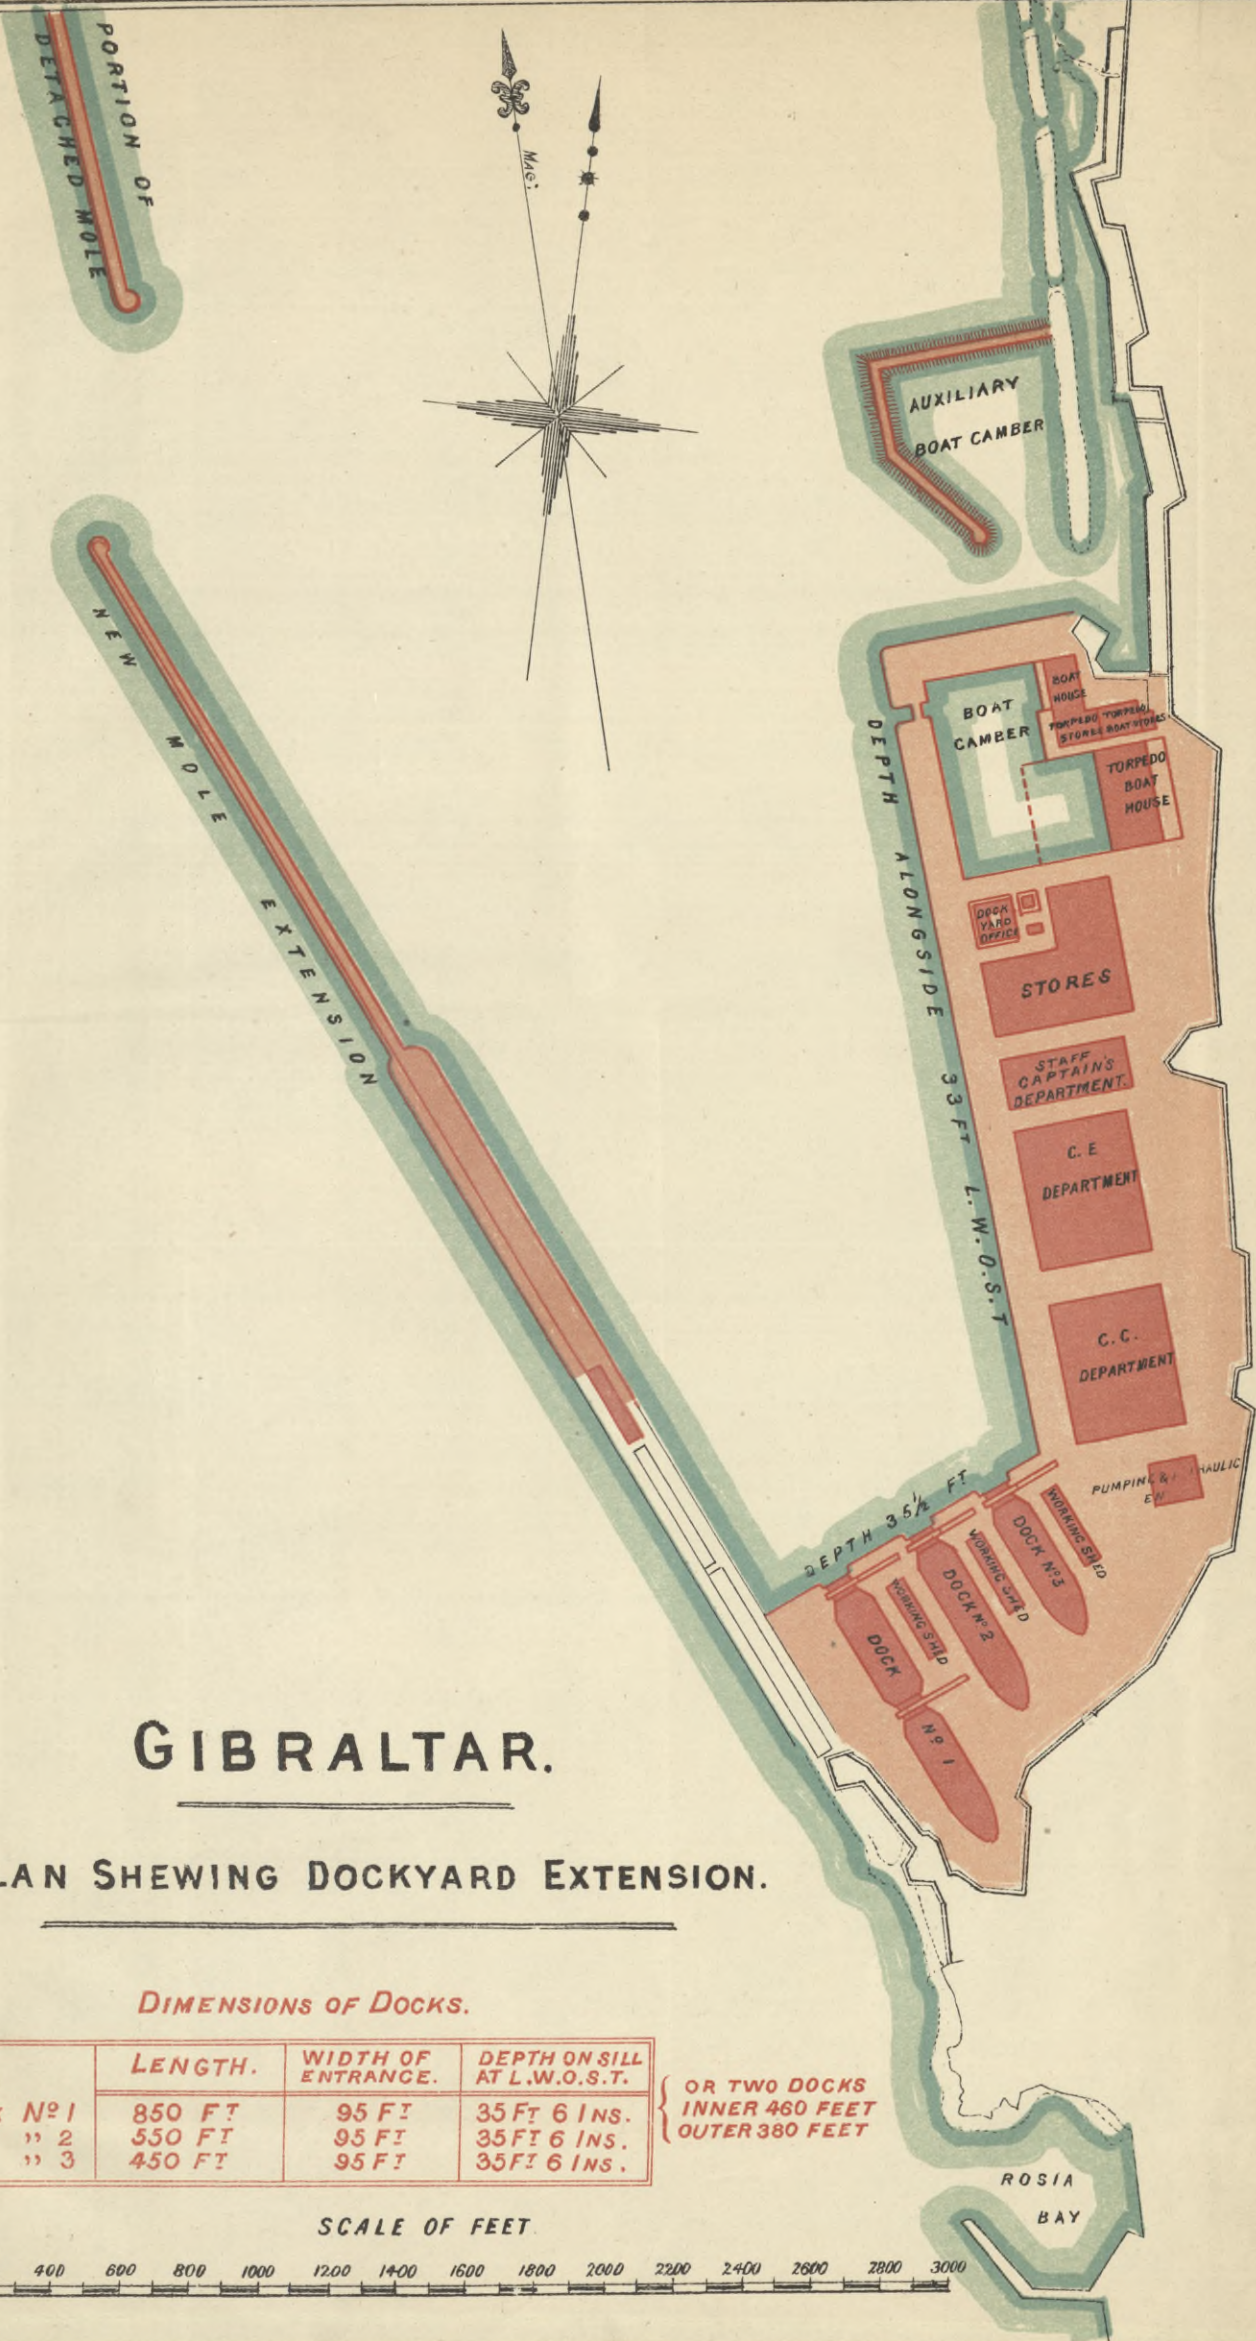

GIBRALTAR.


PLAN SHEWING DOCKYARD EXTENSION.


DIMENSIONS OF DOCKS.

	LENGTH.	WIDTH OF ENTRANCE.	DEPTH ON SILL AT L.W.O.S.T.
Dock No 1	850 FT	95 FT	35 FT 6 INS.
" " 2	550 FT	95 FT	35 FT 6 INS.
" " 3	450 FT	95 FT	35 FT 6 INS.

OR TWO DOCKS
INNER 460 FEET
OUTER 380 FEET

SCALE OF FEET

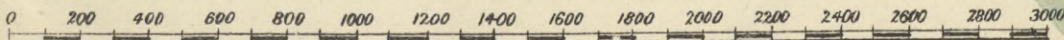

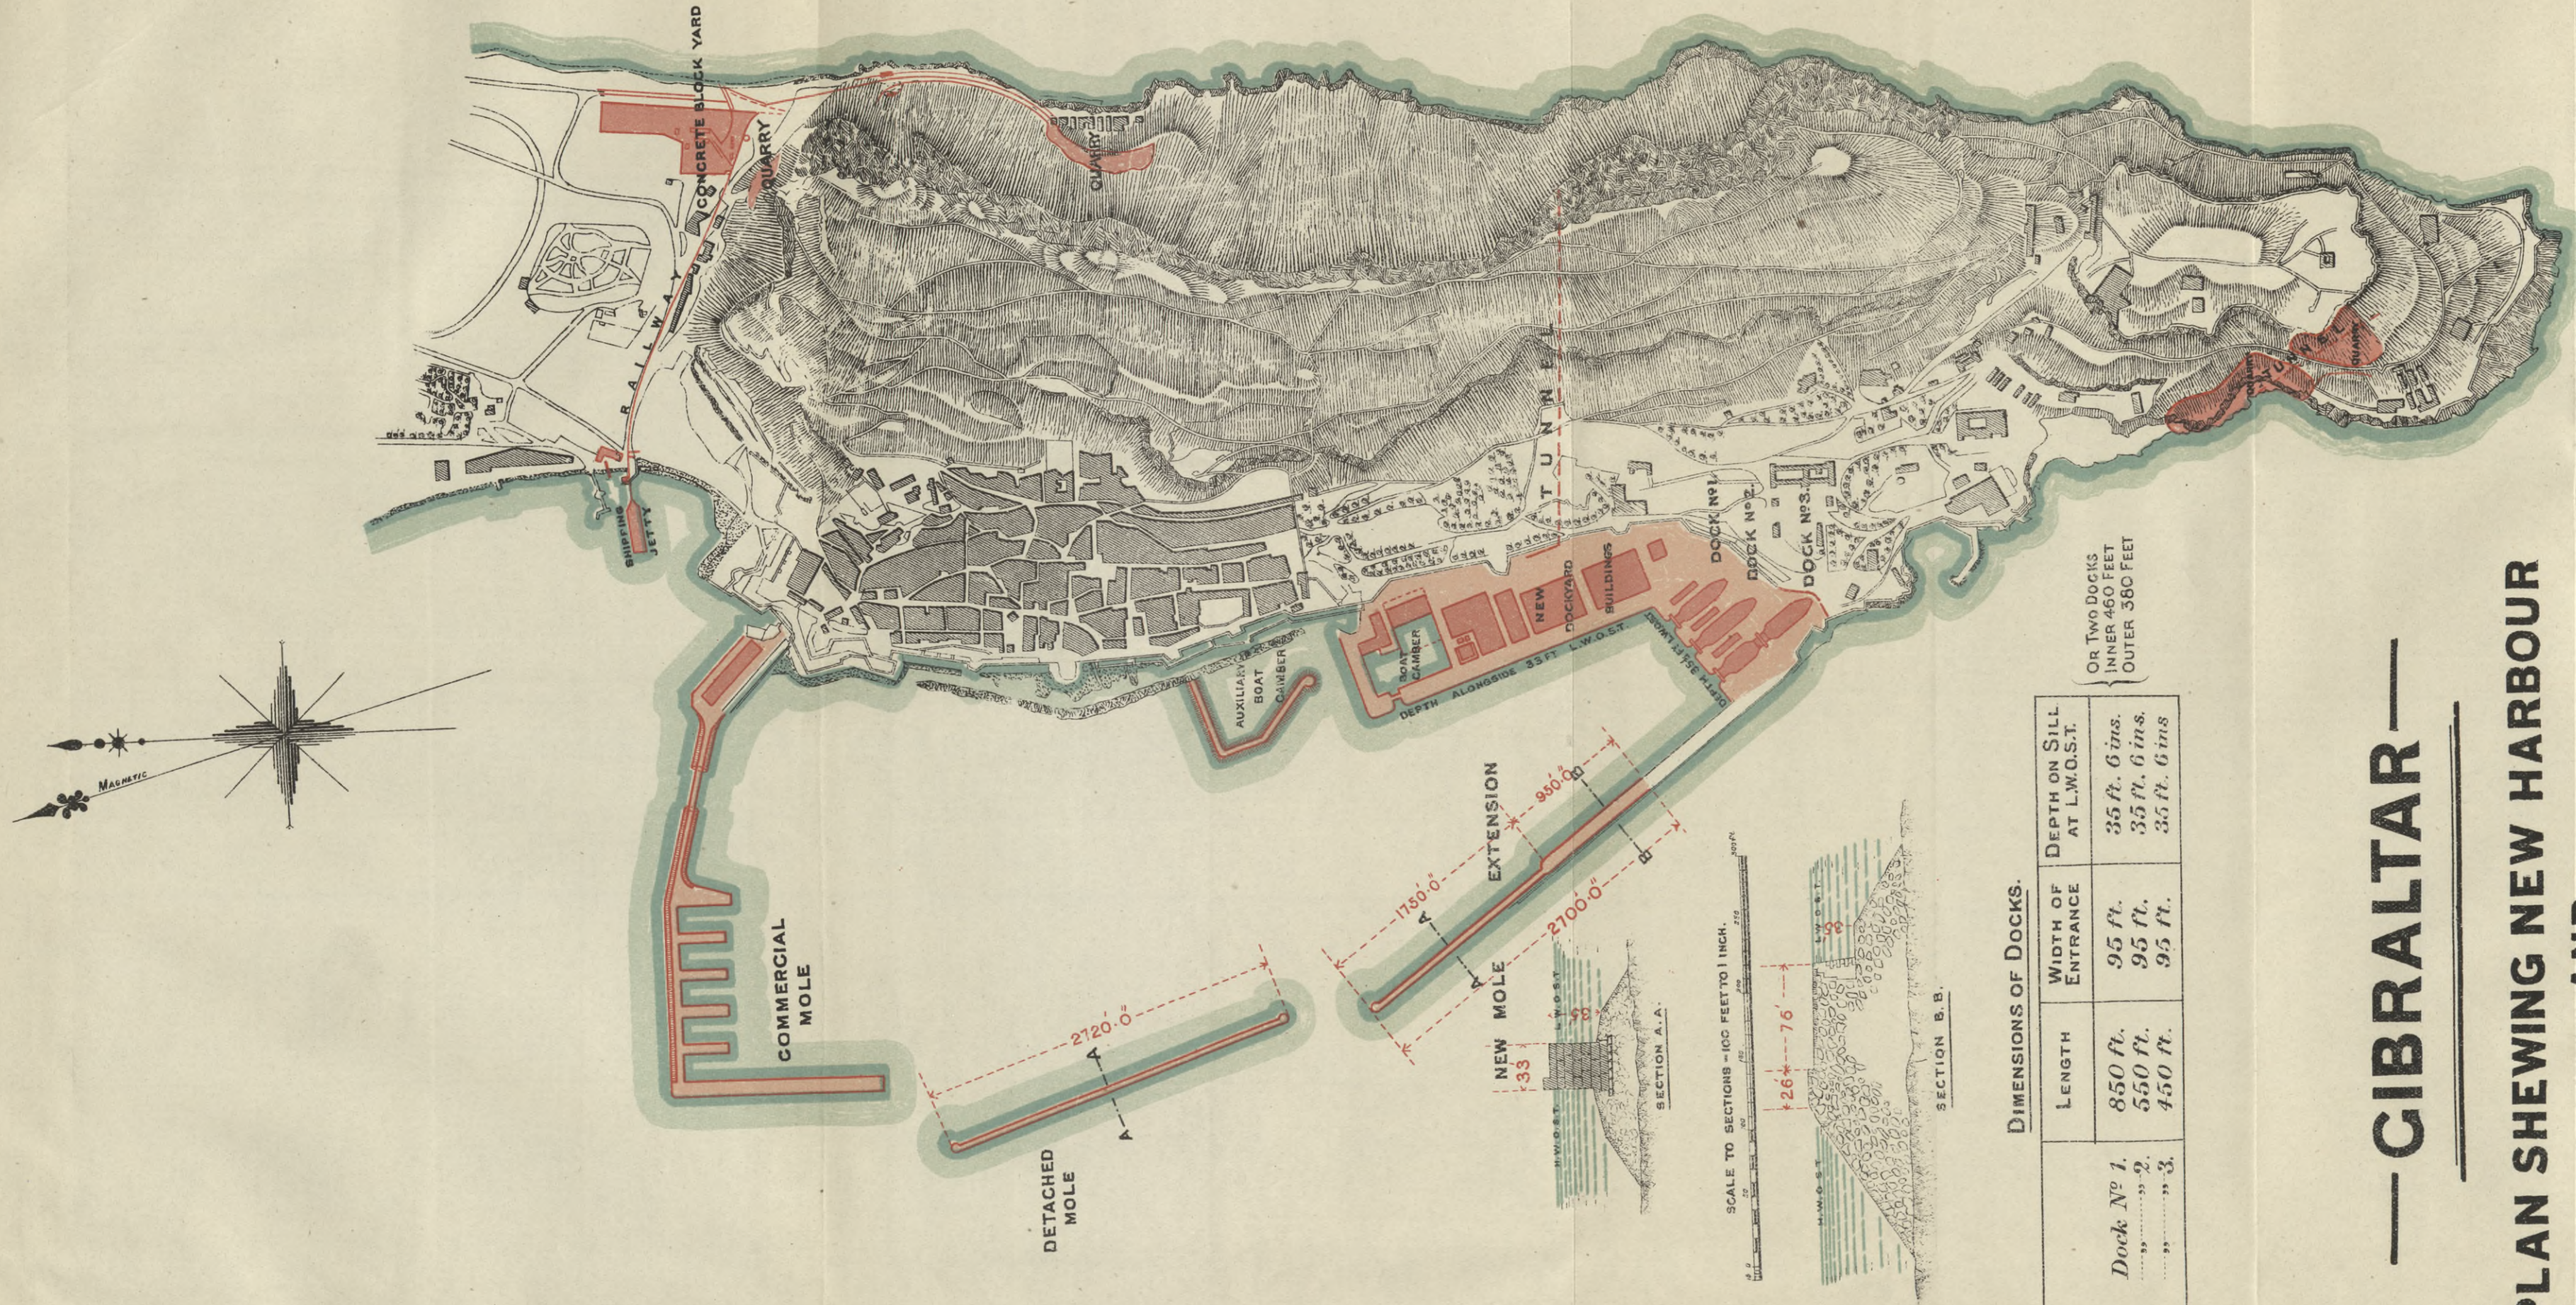


DIMENSIONS OF DOCKS.

DOCK NO.	LENGTH	WIDTH OF ENTRANCE	DEPTH ON SILL AT L.W.O.S.T.
Dock No 1	850 ft.	95 ft.	35 ft. 6 ins.
" 2	550 ft.	95 ft.	35 ft. 6 ins.
" 3	450 ft.	95 ft.	35 ft. 6 ins.

OR TWO DOCKS
INNER 460 FEET
OUTER 380 FEET


— GIBRALTAR —
PLAN SHEWING NEW HARBOUR
— AND —
DOCKYARD EXTENSION.

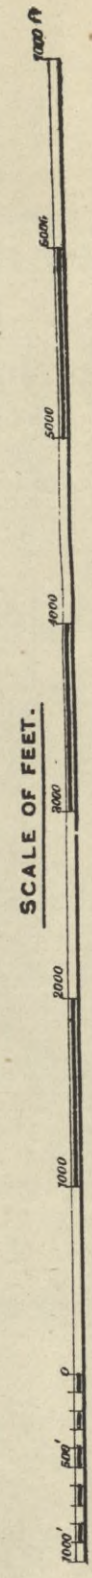

NOISAKTUXJ QRAVKJIDQ

BY THE BREAST OF THE HARBOR


BY THE HARBOUR

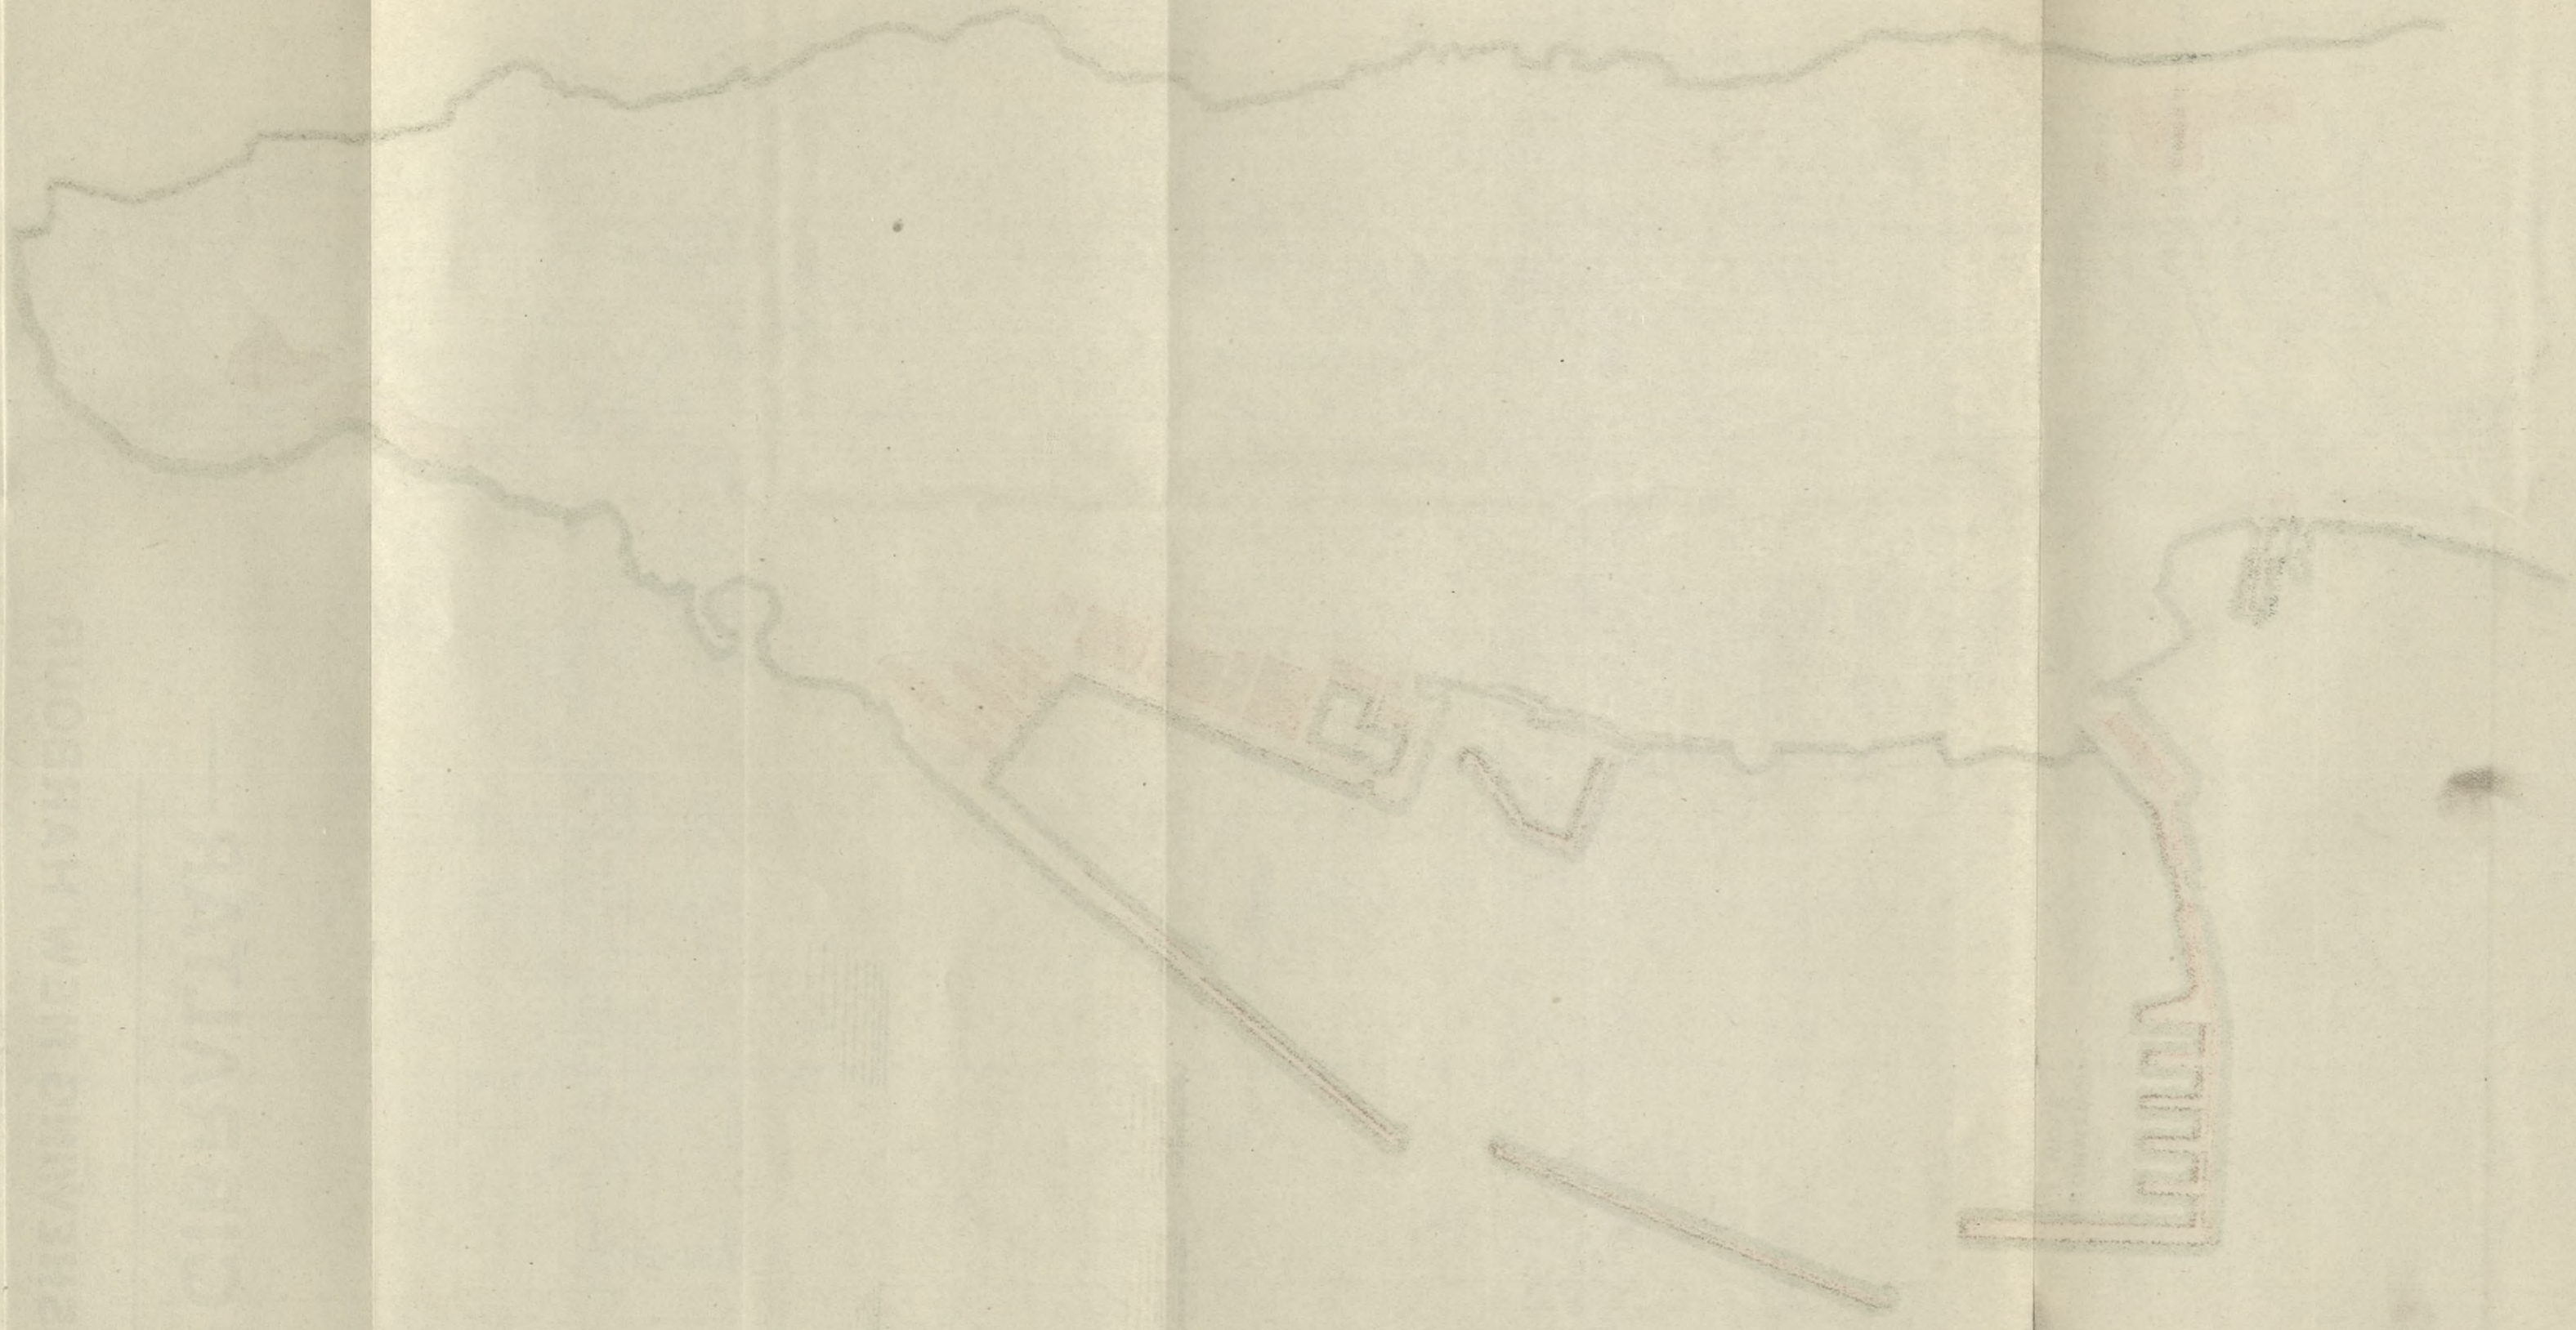


HONG KONG NAVAL YARD.

PROPOSED DOCKYARD EXTENSION.

30'0" depth L.W.O.S.T. alongside.

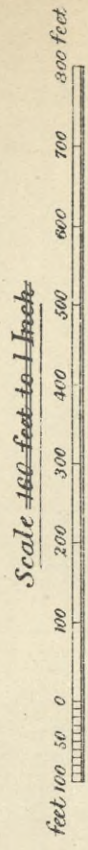

Areas tinted show reclamation.
 Areas scored in red to be added to Naval Yard.
 Area scored in blue to be transferred to War Department.

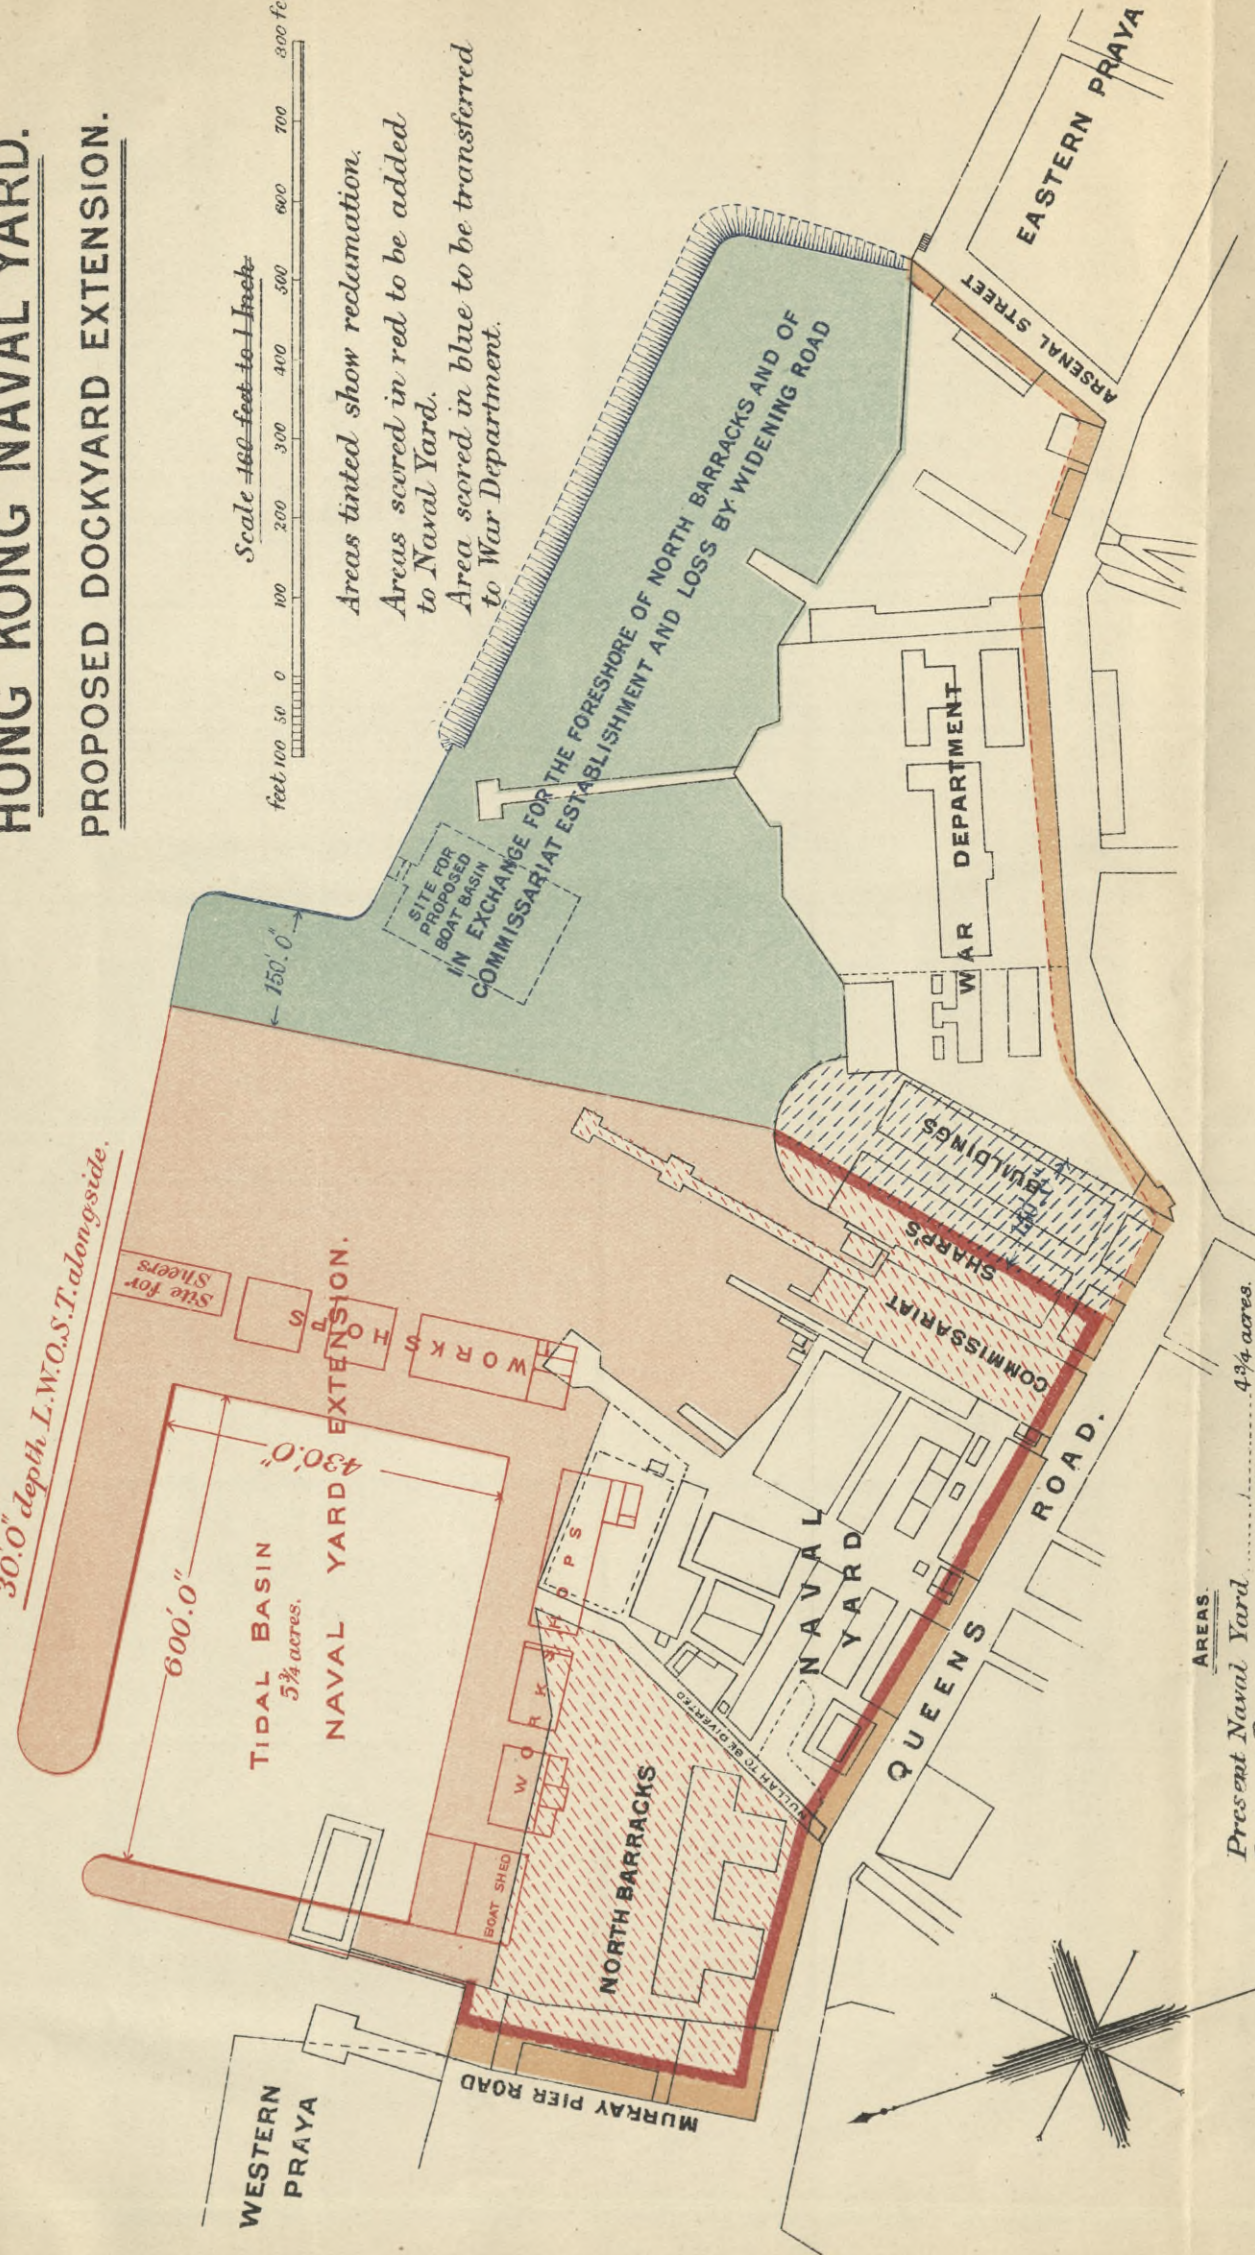

AREAS.

Present Naval Yard	4 3/4 acres.
Proposed Basin	5 3/4 acres
North Barracks	3 3/4 "
Commissariat	1 1/2 "
Reclamation	12 1/4 "
Total	28 1/4 acres

S. 61

NAVAL WORKS.

COPY of PLANS of Works proposed to be carried
out at *Dover*, *Gibraltar*, and *Hong Kong*, in
accordance with the Naval Works Bill, 1897.

(*Mr. Austen Chamberlain.*)

Ordered, by The House of Commons, to be Printed,
22 July 1897.

[*Price 1s. 3d.*]

332.

Under 6 oz.



WYDZIAŁY POLITECHNICZNE KRAKÓW

BIBLIOTEKA GŁÓWNA



L. inw.

18237

Druk. U. J. Zam. 356. 10.000.

Biblioteka Politechniki Krakowskiej



100000300871